


Appendix 9.2

Drawings

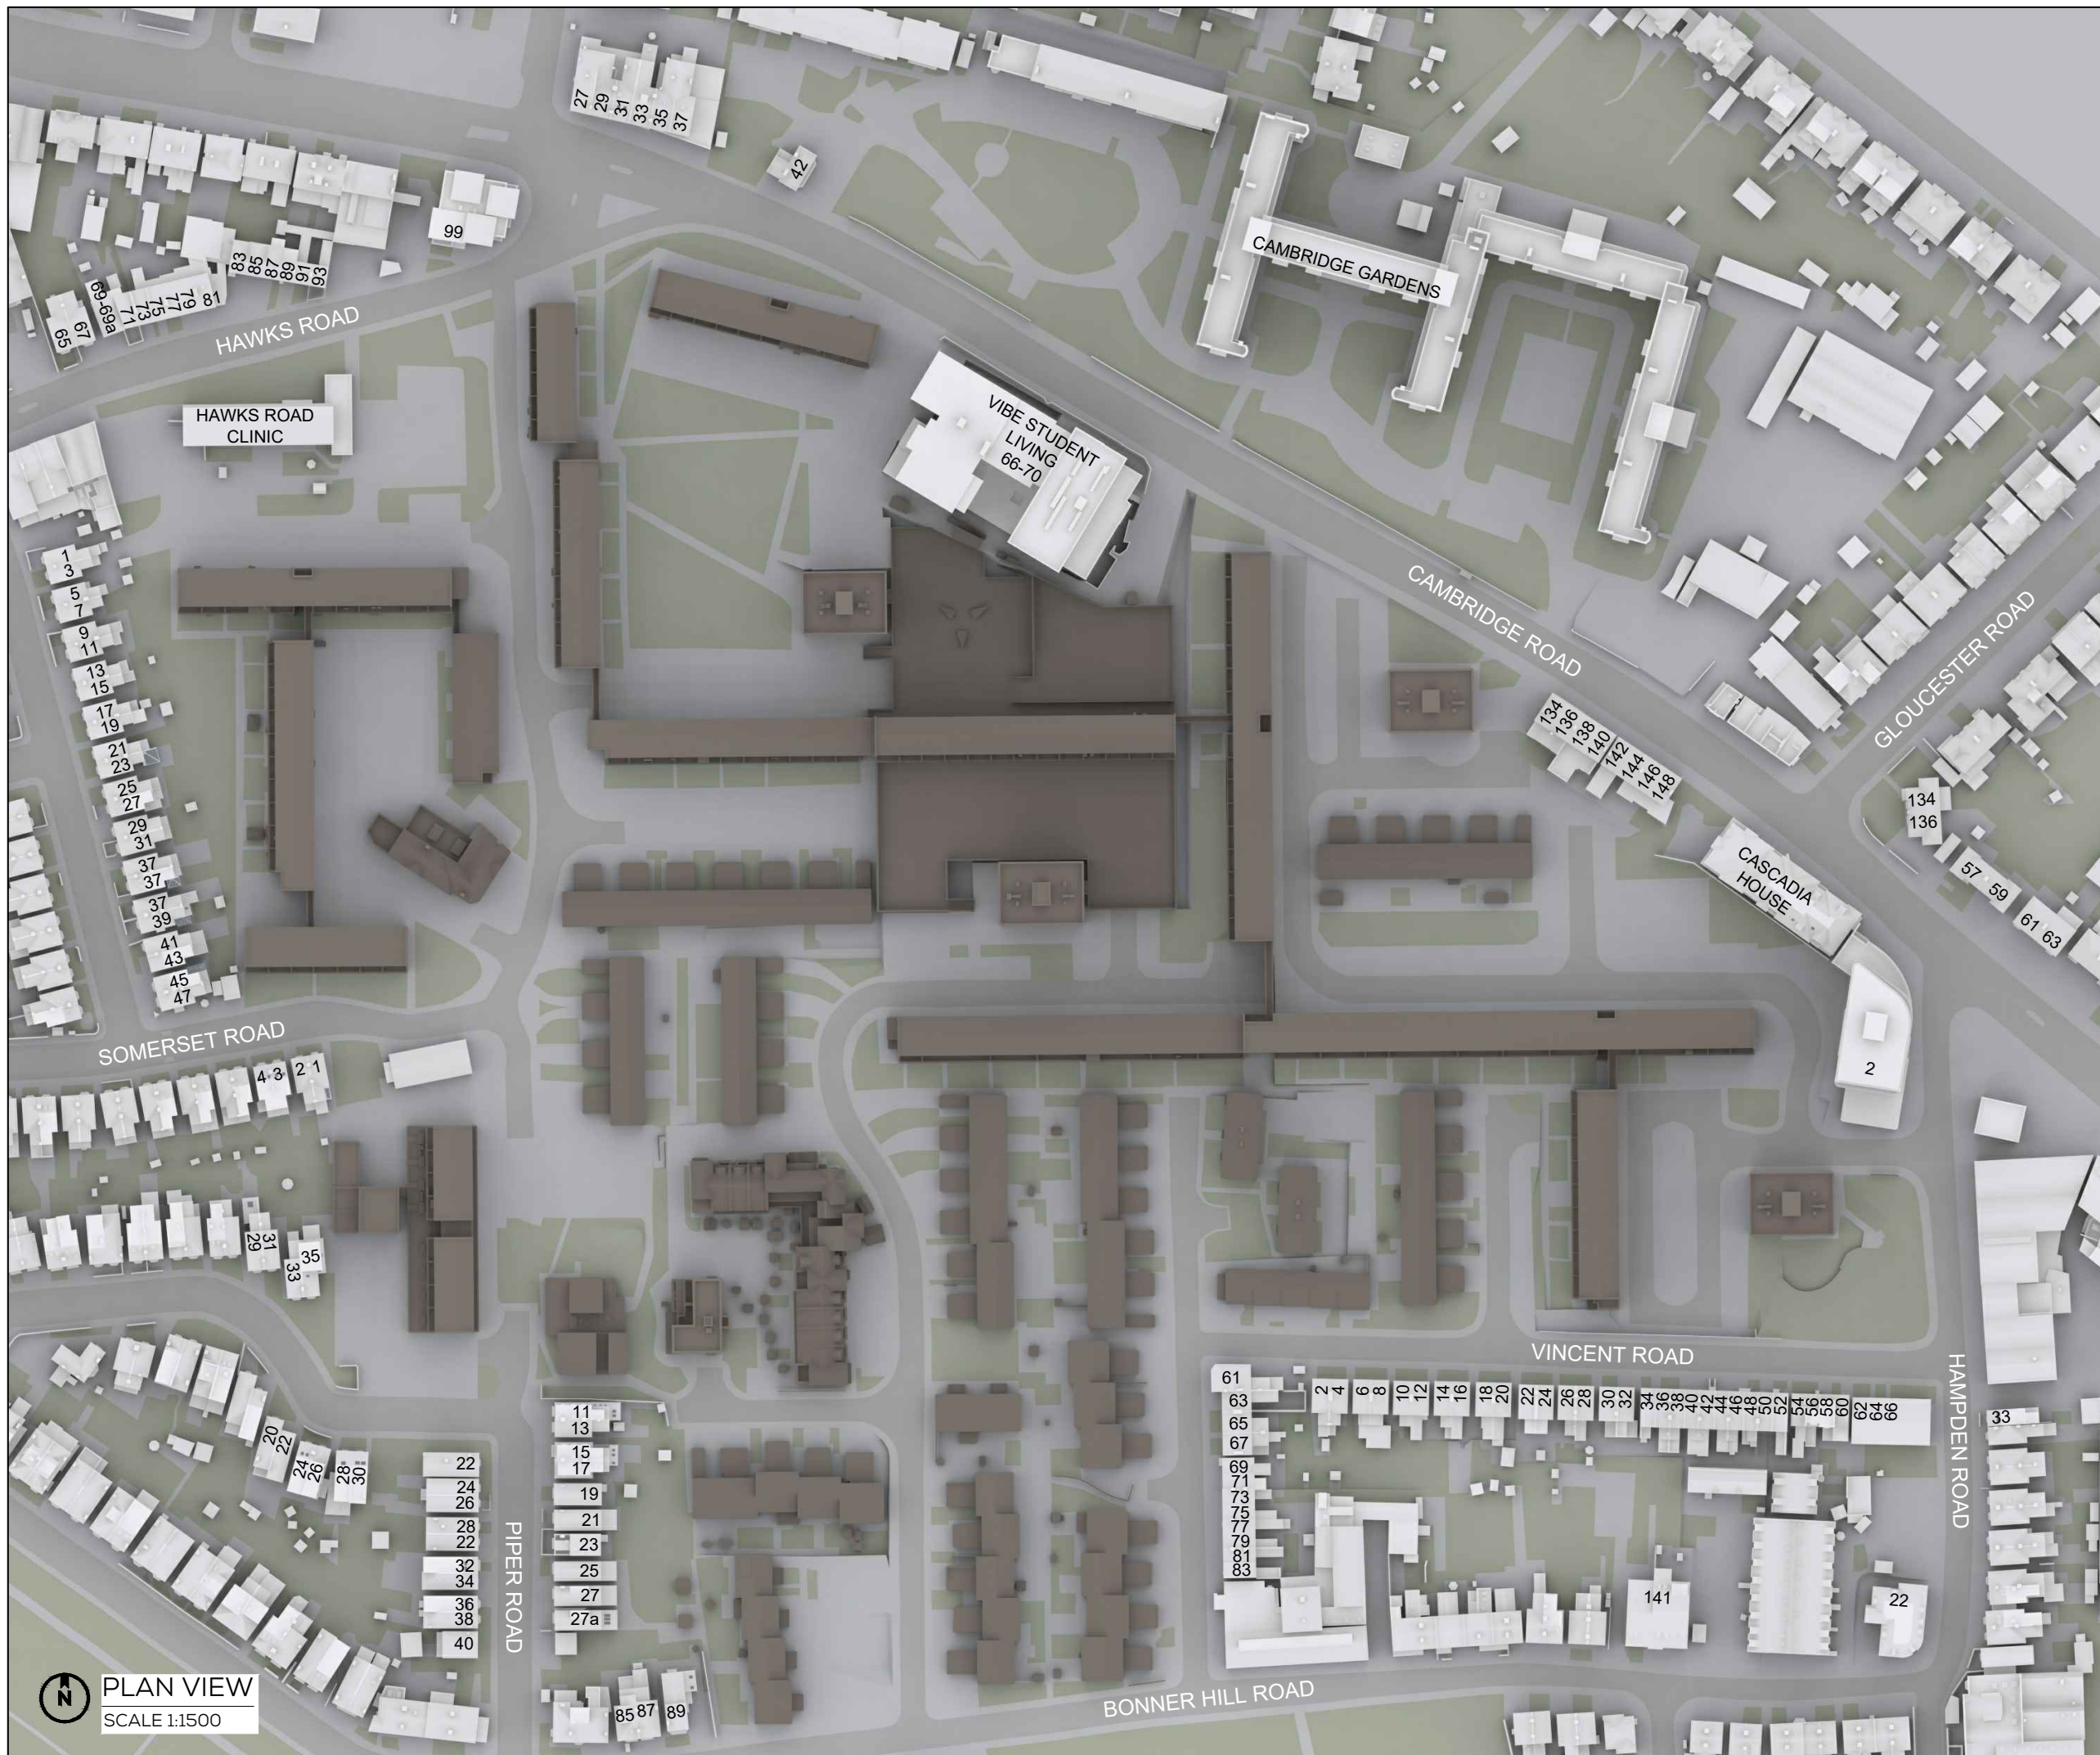

PLAN VIEW
SCALE 1:1500

SOURCES OF INFORMATION

VERTEX
IRO2-260718

ALL INFORMATION DISPLAYED IS SUBJECT TO A COMPLETE VERIFIABLE SITE SURVEY BEING UNDERTAKEN. GIA TAKES NO RESPONSIBILITY ON THE ACCURACY OR RELIABILITY OF THE DISPLAYED DATA SINCE A VERIFIED SITE SURVEY WAS NOT MADE AVAILABLE PRIOR TO THE GENERATION OF SUCH INFORMATION.

NOTES:
EXISTING SCENARIO SHOWN IN SEPIA
ALL HEIGHTS AND DIMENSIONS GIVEN IN m AOD

N.B. DO NOT SCALE OFF THIS DRAWING
PROJECT:
CAMBRIDGE ROAD,
KINGSTON

DRAWING NAME:
PLAN VIEW EXISTING

DWN BY	SCALE	CHK BY	DATE	REV No.
FS	1:1500@A3	FS	SEP 20	A
PROJ No.	REL No.	ADDR No.	IS No.	DWG No.
14047	06	-	01	01

gia
LONDON • MANCHESTER

The Whitehouse
Belvedere Road
London SE1 8GA
t 020 7202 1400
f 020 7202 1401
mail@gia.uk.com
www.gia.uk.com



SOURCES OF INFORMATION

VERTEX
 IR02-260718
 PATEL TAYLOR
 IR23-03.09.20
 503-PTA-MP-ZZ-M3-A-0015_P03.dwg

ALL INFORMATION DISPLAYED IS SUBJECT TO A COMPLETE VERIFIABLE SITE SURVEY BEING UNDERTAKEN. GIA TAKES NO RESPONSIBILITY ON THE ACCURACY OR RELIABILITY OF THE DISPLAYED DATA SINCE A VERIFIED SITE SURVEY WAS NOT MADE AVAILABLE PRIOR TO THE GENERATION OF SUCH INFORMATION.

NOTES:
 EXISTING SCENARIO SHOWN IN SEPIA
 ALL HEIGHTS AND DIMENSIONS GIVEN IN m AOD

N.B. DO NOT SCALE OFF THIS DRAWING
 PROJECT:
**CAMBRIDGE ROAD,
 KINGSTON**

DRAWING NAME:
 3D VIEW EXISTING

DWN BY	SCALE	CHK BY	DATE	REV No.
FS	NTS	FS	SEP 20	A
PROJ No.	REL No.	ADDR No.	IS No.	DWG No.
14047	06	-	01	02



The Whitehouse
 Belvedere Road
 London SE1 8GA
 t 020 7202 1400
 f 020 7202 1401
 mail@gia.uk.com
 www.gia.uk.com
 L O N D O N • M A N C H E S T E R



SOURCES OF INFORMATION

VERTEX
 IR02-260718
 PATEL TAYLOR
 IR23-03.09.20
 503-PTA-MP-ZZ-M3-A-0015_P03.dwg

ALL INFORMATION DISPLAYED IS SUBJECT TO A COMPLETE VERIFIABLE SITE SURVEY BEING UNDERTAKEN. GIA TAKES NO RESPONSIBILITY ON THE ACCURACY OR RELIABILITY OF THE DISPLAYED DATA SINCE A VERIFIED SITE SURVEY WAS NOT MADE AVAILABLE PRIOR TO THE GENERATION OF SUCH INFORMATION.

NOTES:
 EXISTING SCENARIO SHOWN IN SEPIA
 ALL HEIGHTS AND DIMENSIONS GIVEN IN m AOD

N.B. DO NOT SCALE OFF THIS DRAWING

PROJECT:
**CAMBRIDGE ROAD,
 KINGSTON**

DRAWING NAME:
 3D VIEW EXISTING

DWN BY	SCALE	CHK BY	DATE	REV No.
FS	NTS	FS	SEP 20	A
PROJ No.	REL No.	ADDR No.	IS No.	DWG No.
14047	06	-	01	03



The Whitehouse
 Belvedere Road
 London SE1 8GA
 t 020 7202 1400
 f 020 7202 1401
 mail@gia.uk.com
 www.gia.uk.com
 L O N D O N • M A N C H E S T E R



SOURCES OF INFORMATION

VERTEX
 IR02-260718
 PATEL TAYLOR
 IR23-03.09.20
 503-PTA-MP-ZZ-M3-A-0015_P03.dwg

ALL INFORMATION DISPLAYED IS SUBJECT TO A COMPLETE VERIFIABLE SITE SURVEY BEING UNDERTAKEN. GIA TAKES NO RESPONSIBILITY ON THE ACCURACY OR RELIABILITY OF THE DISPLAYED DATA SINCE A VERIFIED SITE SURVEY WAS NOT MADE AVAILABLE PRIOR TO THE GENERATION OF SUCH INFORMATION.

NOTES:
 PROPOSED SCHEME SHOWN IN TEAL
 ALL HEIGHTS AND DIMENSIONS GIVEN IN m AOD

N.B. DO NOT SCALE OFF THIS DRAWING
 PROJECT:
**CAMBRIDGE ROAD,
 KINGSTON**

DRAWING NAME:
 PLAN VIEW PROPOSED
 PROPOSED SCHEME IR23
 RECEIVED 07.09.20

DWN BY	SCALE	CHK BY	DATE	REV No.
FS	1:1500@A3	FS	SEP 20	A
PROJ No.	REL No.	ADDR No.	IS No.	DWG No.
14047	06	-	01	04



The Whitehouse
 Belvedere Road
 London SE1 8GA
 t 020 7202 1400
 f 020 7202 1401
 mail@gia.uk.com
 www.gia.uk.com
 L O N D O N • M A N C H E S T E R



SOURCES OF INFORMATION

VERTEX
 IR02-260718
 PATEL TAYLOR
 IR23-03.09.20
 503-PTA-MP-ZZ-M3-A-0015_P03.dwg

ALL INFORMATION DISPLAYED IS SUBJECT TO A COMPLETE VERIFIABLE SITE SURVEY BEING UNDERTAKEN. GIA TAKES NO RESPONSIBILITY ON THE ACCURACY OR RELIABILITY OF THE DISPLAYED DATA SINCE A VERIFIED SITE SURVEY WAS NOT MADE AVAILABLE PRIOR TO THE GENERATION OF SUCH INFORMATION.

NOTES:
 PROPOSED SCHEME SHOWN IN TEAL
 ALL HEIGHTS AND DIMENSIONS GIVEN IN m AOD

N.B. DO NOT SCALE OFF THIS DRAWING
 PROJECT:
**CAMBRIDGE ROAD,
 KINGSTON**

DRAWING NAME:
 3D VIEW PROPOSED
 PROPOSED SCHEME IR23
 RECEIVED 07.09.20

DWN BY	SCALE	CHK BY	DATE	REV No.
FS	NTS	FS	SEP 20	A
PROJ No.	REL No.	ADDR No.	IS No.	DWG No.
14047	06	-	01	05



The Whitehouse
 Belvedere Road
 London SE1 8GA
 t 020 7202 1400
 f 020 7202 1401
 mail@gia.uk.com
 www.gia.uk.com
 L O N D O N • M A N C H E S T E R



SOURCES OF INFORMATION

VERTEX
 IR02-260718
 PATEL TAYLOR
 IR23-03.09.20
 503-PTA-MP-ZZ-M3-A-0015_P03.dwg

ALL INFORMATION DISPLAYED IS SUBJECT TO A COMPLETE VERIFIABLE SITE SURVEY BEING UNDERTAKEN. GIA TAKES NO RESPONSIBILITY ON THE ACCURACY OR RELIABILITY OF THE DISPLAYED DATA SINCE A VERIFIED SITE SURVEY WAS NOT MADE AVAILABLE PRIOR TO THE GENERATION OF SUCH INFORMATION.

NOTES:
 PROPOSED SCHEME SHOWN IN TEAL
 ALL HEIGHTS AND DIMENSIONS GIVEN IN m AOD

N.B. DO NOT SCALE OFF THIS DRAWING

PROJECT:
**CAMBRIDGE ROAD,
 KINGSTON**

DRAWING NAME:
 3D VIEW PROPOSED

PROPOSED SCHEME IR23
 RECEIVED 07.09.20

DWN BY	SCALE	CHK BY	DATE	REV No.
FS	NTS	FS	SEP 20	A
PROJ No.	REL No.	ADDR No.	IS No.	DWG No.
14047	06	-	01	06



The Whitehouse
 Belvedere Road
 London SE1 8GA
 t 020 7202 1400
 f 020 7202 1401
 mail@gia.uk.com
 www.gia.uk.com
 L O N D O N • M A N C H E S T E R