

ROYAL BOROUGH OF KINGSTON UPON THAMES

MapKing0083 – Grosvenor Gardens, Lancaster Close and Lancaster Gardens

The Kingston upon Thames (Parking, Waiting, Loading and Stopping Restrictions)
(Amendment No. *) Order 202*

DOCUMENTS FOR INSPECTION

1. A copy of the notice to appear in the Surrey Comet and the London Gazette on 2 November 2023
2. The Council's statement of reasons for proposing the Order
3. The Draft Order including map schedule.

ROYAL BOROUGH OF KINGSTON UPON THAMES
ROAD TRAFFIC REGULATION ACT 1984

1. **NOTICE IS HEREBY GIVEN** that the Council of the Royal Borough of Kingston upon Thames propose to make the following Order The Kingston upon Thames (Parking, Waiting, Loading and Stopping Restrictions) (Amendment No. *) Order 202* under sections 6, 45, 46, 49 and 124 of and Part IV of Schedule 9 to the Road Traffic Regulation Act 1984¹, as amended

2. The general effect of the Order will be to extend an existing Permit Parking Area (PPA) reference DH operating 11am to 2pm Monday to Saturday to include **Grosvenor Gardens, Lancaster Close and Lancaster Gardens;**

- Vehicles which may be left in the PPA during its permitted hours would be those displaying a valid resident's or resident's visitor permit; relating to this PPA Reference DH;
- resident's permits would be issued by the Council, on application being made together with payment of the appropriate charge, to any person residing in **Grosvenor Gardens, Lancaster Close, Lancaster Gardens and Nos. 334 and 336 Richmond Road**

	1 Month	3 Months	6 Months	12 Months
Residents' Permit	£21	£41	£45	£102

3. the charge for resident's visitor Parking Vouchers would be:-

- £6.00 for 10 virtual resident's visitors vouchers each valid for a period of one hour;
- £17.00 for 10 virtual resident's visitors vouchers each valid for a period of six hours; or
- £34.00 for 10 virtual resident's visitors vouchers each valid for a period of one day

4. Copies of the proposed Order, of the Council's Statement of Reasons for proposing to make the Order and a plan showing the location and the effect of the proposal may be inspected as follows:-

- (a) online at <https://www.kingston.gov.uk/tmos-open-statutory-consultation>; selecting reference **MapKing0083 PPA Extension**
- (b) The Information and Advice Centre, Guildhall 2, Kingston upon Thames, KT1 1EU between 9am and 5pm Mondays to Fridays inclusive
- (c) Council libraries; and
- (d) copies of the made Order and plan can also be obtained by calling 020 8547 5000 (between 9am and 5pm Mondays to Fridays); or
- (e) by emailing tmo@kingston.gov.uk (please quote ref **MapKing0083 PPA Extension**).

5. If you would like to make comments to the proposed Order you can do so by emailing tmo@kingston.gov.uk Alternatively please send to The Traffic Order Team, Highways and Transport, Kingston and Sutton Shared Service, Guildhall 2, Kingston upon Thames KT1 1EU please quote the following reference **MapKing0083 PPA Extension** by 23 November 2023.

Dated 2 November 2023

Jayne Dando
Corporate Head of Highways & Transport

Note: Persons responding to the proposed Order should be aware that the Council may be legally obliged to disclose the information provided to third parties

ROYAL BOROUGH OF KINGSTON UPON THAMES

MapKing0083 Grosvenor Gardens, Lancaster Close and Lancaster Gardens;

The Kingston upon Thames (Parking, Waiting, Loading and Stopping Restrictions)
(Amendment No. *) Order 202* No. **

STATEMENT OF REASONS

Improved parking for residents, visitors, tradespeople and deliveries. It would lead to less traffic congestion, reduced air pollution and may encourage alternative modes of travel, promoting active travel.



TRAFFIC MANAGEMENT ORDER

20** No. ****

The Kingston upon Thames (Parking, Waiting, Loading and Stopping Restrictions)
(Amendment No. **) Order 20**

Made: 202*

Coming into force: 202*

The Council of the Royal Borough of Kingston upon Thames, after consulting the Commissioner of Police of the Metropolis, in exercise of the powers conferred by sections 6, 45, 46, 49 and 124 of and Part IV of Schedule 9 to the Road Traffic Regulation Act 1984¹, as amended, and all other powers thereunto enabling, hereby makes the following Order:-

Citation and commencement

1. This Order may be cited as **The Kingston upon Thames (Parking, Waiting, Loading and Stopping Restrictions) (Amendment No. **) Order 20**** and shall come into force on ** ***** 20**.

Interpretation

2. (1) In this Order:-

“Council” means the Council of the Royal Borough of Kingston upon Thames;

“map-based schedule” means the map attached to and to be read in conjunction with this Order, which depicts the parking places designated by this Order, and in conjunction with the map schedule legend, identifies the type of each particular parking place and, if appropriate, certain of its governing provisions:

¹ 1984 c.27

Provided that the Council does not accept responsibility for any inaccuracies contained in the Ordnance Survey data relied upon to create the map based schedule and where a parking place, loading place or length of waiting restrictions is depicted in the map based schedule, that parking place, loading place or length of waiting or loading restrictions will continue to apply irrespective of any subsequent changes that have been made to the underlying Ordnance Survey data; and

“map schedule legend” means the map schedule legend presented with the map based schedule which, when used in conjunction with the map based schedule, the Articles of this Order,

“the Order of 2023” means **The Kingston upon Thames (Parking, Waiting, Loading and Stopping Restrictions) Order 2023**².

- (2) Any reference in this Order to any enactment shall be construed as a reference to that enactment as amended, applied, consolidated, re-enacted by or as having effect by virtue of any subsequent enactment; and
- (3) Unless the context otherwise requires, any expression used in this Order which is also used in the Order of 2023 shall have the same meaning as in that Order.

Designation of parking places and application of the Order of 2023 thereto

3. (1) Each area on a street identified in the map based schedule by way of the map schedule legend as a parking place or a loading place and, where applicable, by way of the map schedule legend, as an area marked out and signed for the use therein of specified classes of vehicles following the conditions specified in the Order of 2023 in relation to that type of parking place, is designated as a parking place.
- (2) Unless otherwise so identified, a parking place shall be bounded on one side of its length by the edge of the carriageway and be an area marked either by a traffic sign or by another method of indicating the extent of a parking place as specified in the Traffic Signs Regulations and General Directions 2016³.
- (3) The provisions of the Order of 2023 (other than Articles 4 and 16) shall apply to an area designated as a parking place or loading place by this Order as if in those provisions any reference to a parking place or a loading place included a reference to an area designated as a parking place or a loading place by this Order.

Waiting restrictions applicable to restricted streets

4. Without prejudice to the validity of anything done or to any liability incurred in respect of any act or omission before the coming into operation of this Order, the Order of 2023 shall have effect as though any waiting restriction identified in a map based schedule and, where applicable, by way of the map schedule legend, and marked out and signed as a waiting restriction shall be construed as through it were a restricted street referred to in the Order of 2023.

Placing of traffic signs, etc

5. The Council shall:

² 2023/11

³ SI 2016/362

- (a) place and maintain traffic signs or other appropriate markings on the surface of the street indicating the limits of each parking place and each loading place designated by this Order; and
- (b) carry out such other work as is reasonably required for the purpose of the satisfactory operation of a parking place or a loading place.

Amendments to the Order of 2023

- 6. Without prejudice to the validity of anything done or to any liability incurred in respect of any act or omission before the coming into force of this Order, the Order of 2023 shall have effect as though:
 - (a) is hereby varied as identified in the map-based schedule to this Order;
 - (b) there was amended as **Part XVII to Schedule 3** to that Order the headings and roads set out in the Schedule to this Order.

Dated this ***** day of Month 20**

Jayne Dando
Corporate Head of Highways & Transport

SCHEDULE

Streets or parts of streets within Controlled Parking Zone or Permit Parking Area for the purpose of the definition of “resident”

PART XVII – Fernhill Gardens Permit Parking Area – Kingston (DH)

Grosvenor Gardens

Lancaster Close

Lancaster Gardens


Fernhill Gardens

Richmond Road property Nos. 334 and 336

EXPLANATORY NOTE

(This note is not part of the Order)

The purpose of the Order is to extend an existing Permit Parking Area (PPA) reference DH operating 11am to 2pm Monday to Saturday to include **Grosvenor Gardens, Lancaster Close** and **Lancaster Gardens**.

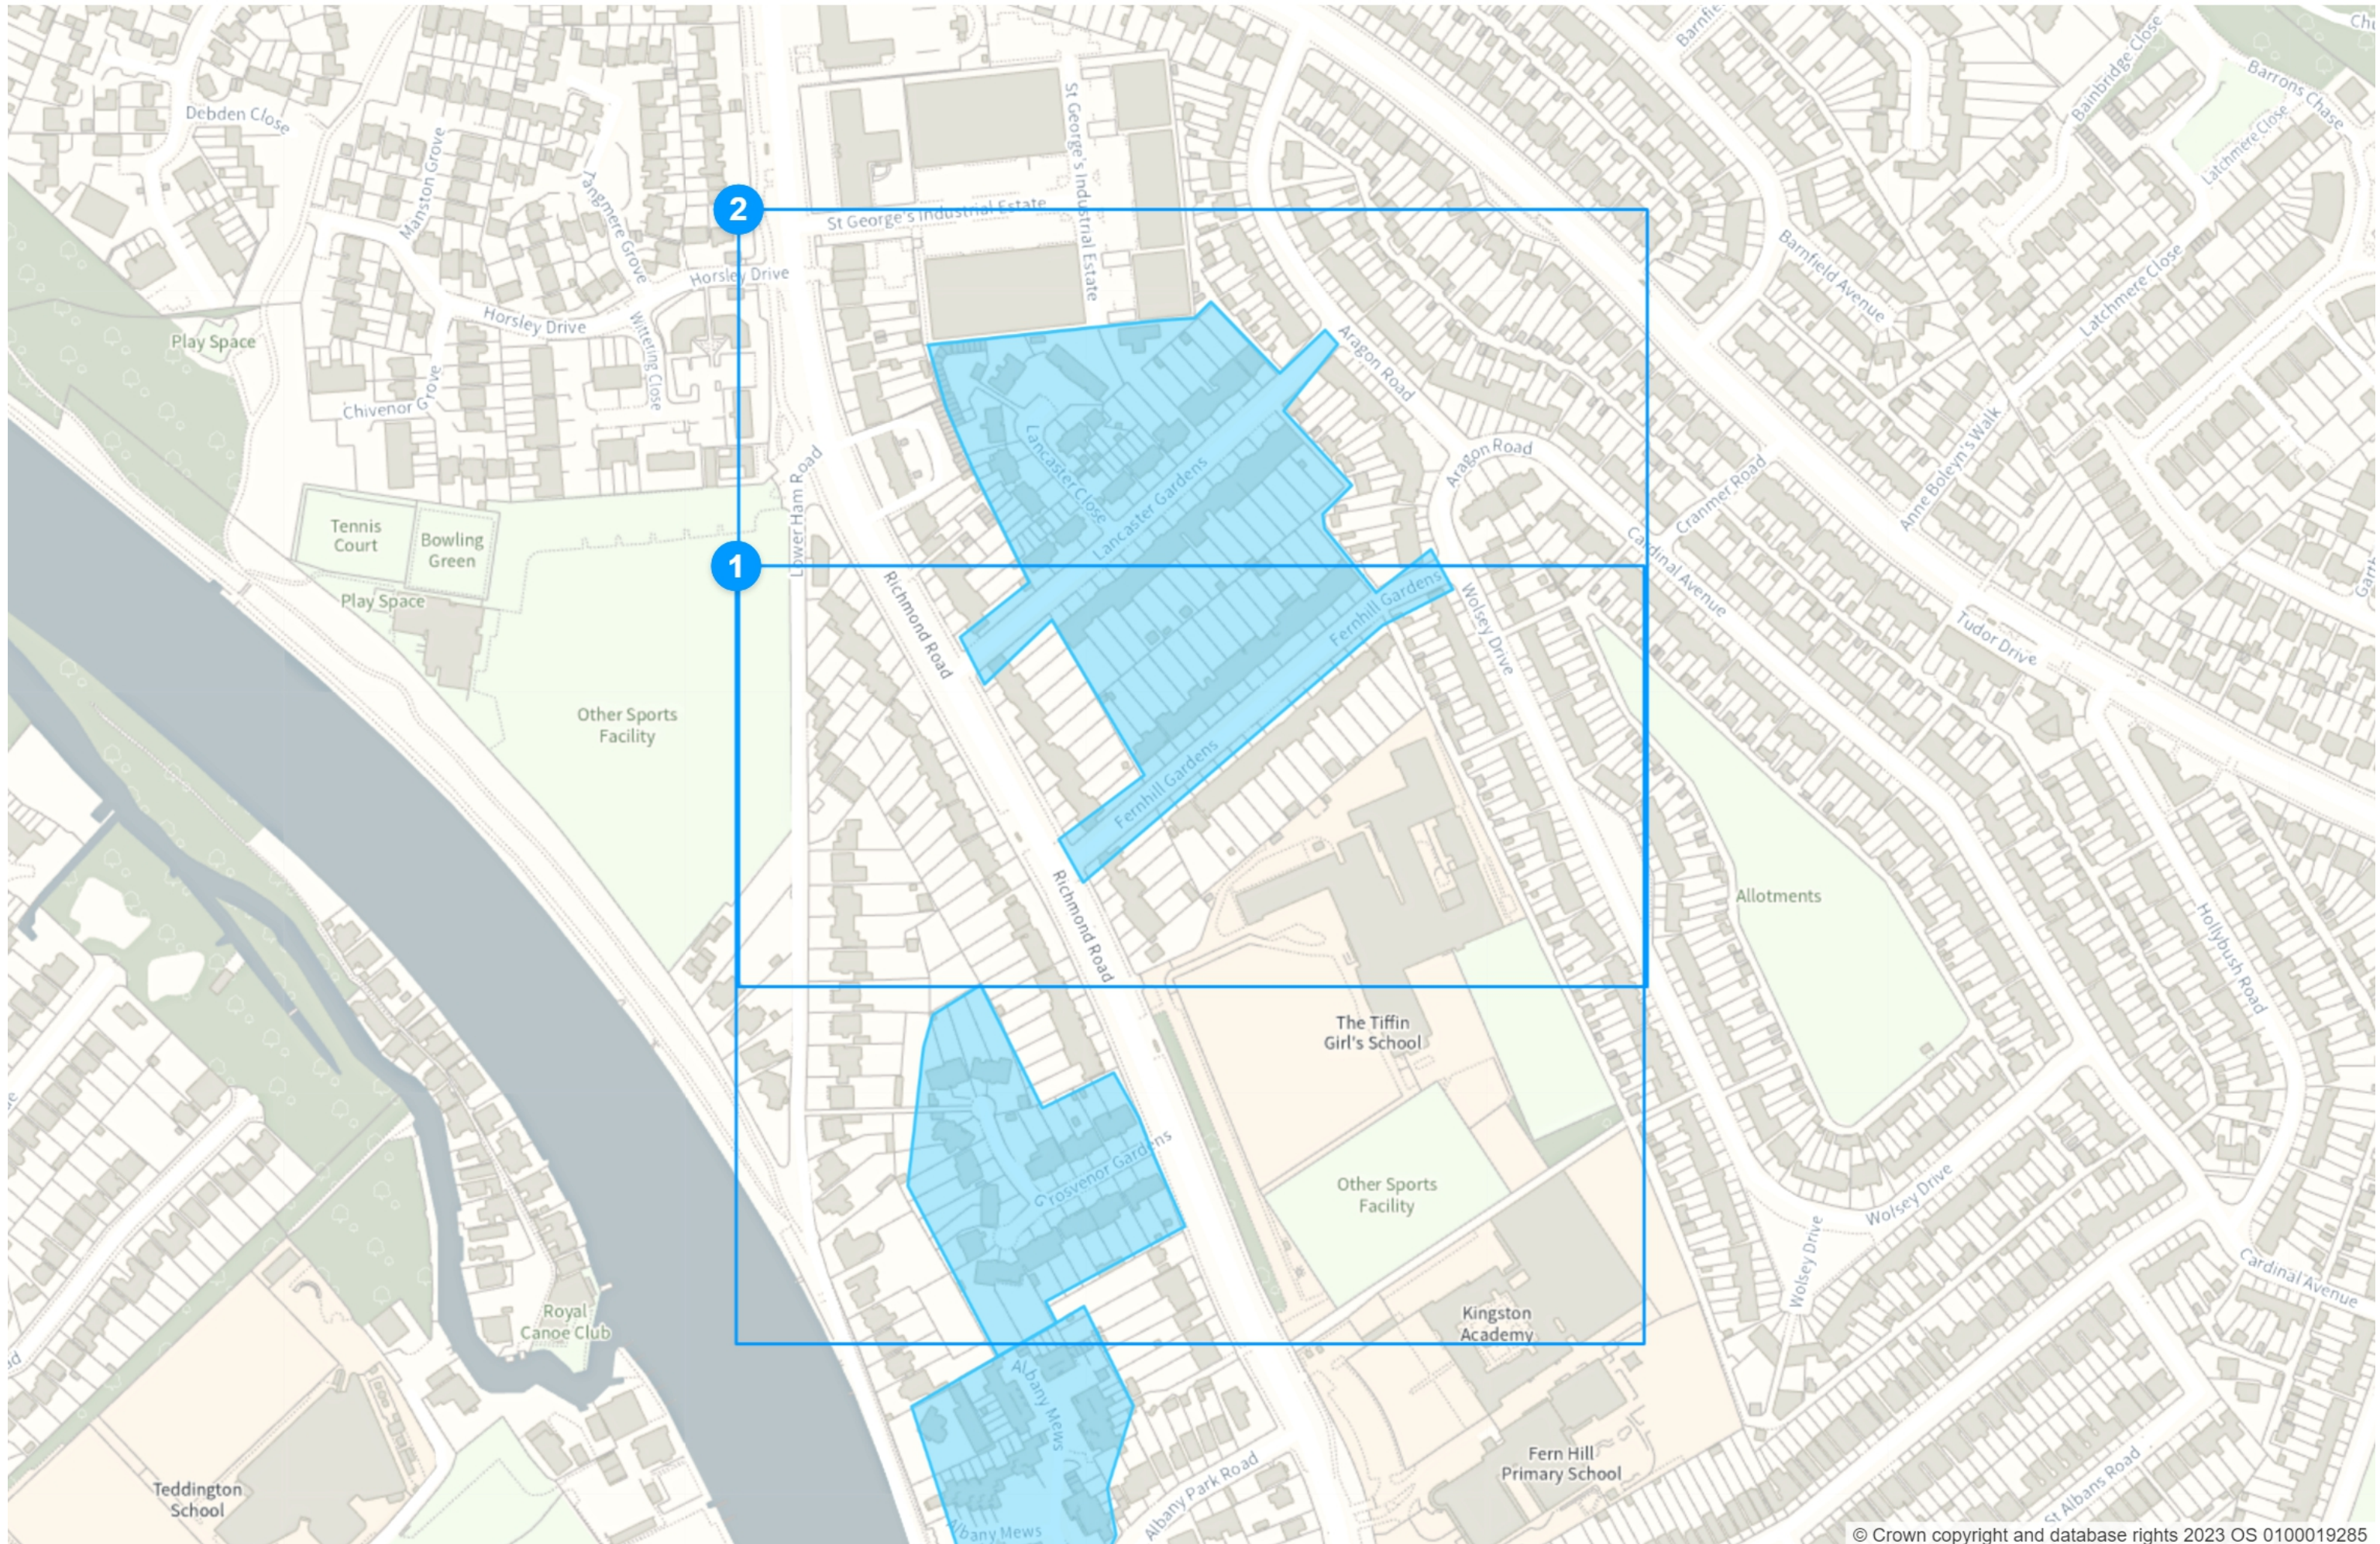

Static Order Guide

Map page indicator

Shows current map number against total and indicates if the legend is split over multiple pages eg. 2a, 2b, 2c

Change type

Indicates whether restrictions have been Added, Modified or Removed

Coloured spots

Restrictions with the same attributes are marked with a lettered spot


Restriction icons

⊕ Min stay ⊕ Max stay ⊘ No return ⌚ Tariff hours

📅 Up to ⛽ Diesel surcharge **E** Event day

Restriction durations

Where no months or weeks are specified, restrictions apply all month and all week

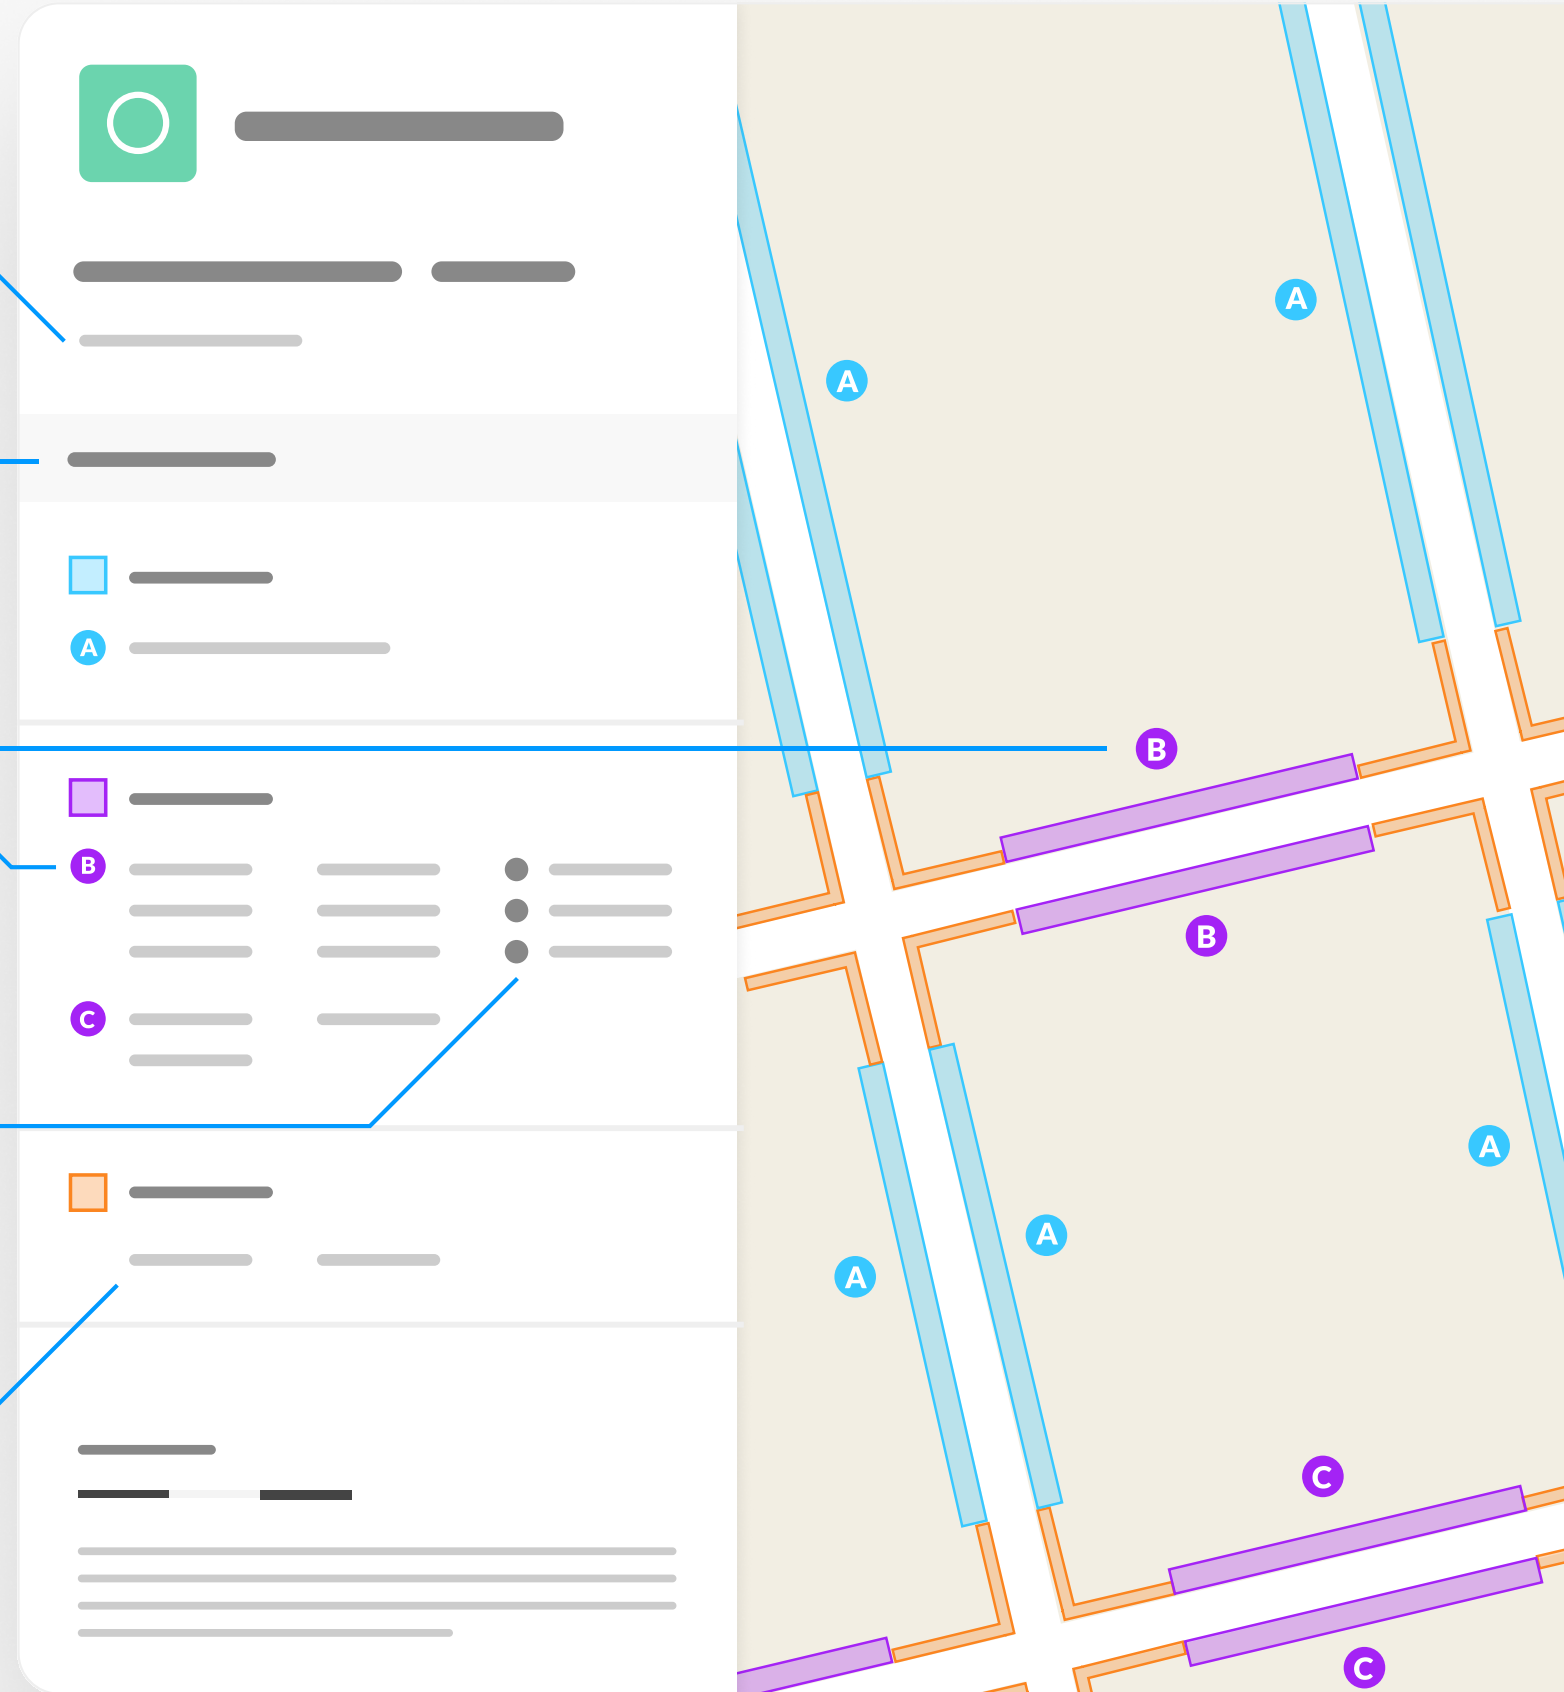

KingMap0083 - PPA extension Fernhill Gardens

Map 1 of 2

Added

Permit Parking Area (Zone DH)

Mon-Sat 11:00-14:00

Modified

Permit Parking Area (DE)

Resident permit holders parking place (DE)

Mon-Sat 11:00-14:00

No waiting

Mon-Sat 11:00-14:00

Permit Parking Area (Zone DH)

Mon-Sat 11:00-14:00

0 20 40 60m

Scale: 1:1250

North-West: 171157.9, 517779.192
South-East: 170788.554, 518222.635

© Crown copyright and database rights 2023 Ordnance Survey.
You are not permitted to copy, sub-license, distribute or sell any of this data to third parties in any form. Licence number 0100019285



KingMap0083 - PPA extension Fernhill Gardens

Map 2 of 2

Added

Permit Parking Area (Zone DH)

Mon-Sat 11:00-14:00

Modified

Permit Parking Area (Zone DH)

Mon-Sat 11:00-14:00

0 20 40 60m

Scale: 1:1250

North-West: 171327.351, 517776.584
South-East: 170958.018, 518220.012

© Crown copyright and database rights 2023 Ordnance Survey.
You are not permitted to copy, sub-license, distribute or sell any of this data to third parties in any form. Licence number 0100019285

