

ROYAL BOROUGH OF KINGSTON UPON THAMES

Section 90 Notice Hunters Road

DOCUMENTS FOR INSPECTION

1. A copy of the notice to appear in the Surrey Comet and the 16 May 2024
2. The Council's statement of reasons for proposing the Section 90 Notice
3. Plan

ROYAL BOROUGH OF KINGSTON UPON THAMES
HIGHWAYS ACT 1980

1. **NOTICE IS HEREBY GIVEN** under sections 90A and 90C of the Highways Act 1980 as amended by the Transport Act 1981 and The Highways (Road Humps) Regulations 1999 that the Council of the Royal Borough of Kingston upon Thames proposes to install x 3 road humps being full road width in **Hunters Road** at its junction with **Fullers Way South**. The maximum height will be 100mm with a maximum slope of the ramp being 1:20. The approximate dimensions of the road humps are shown below.

Road	Max Plateau Length
Fullers Way South	3.7m
Hunters Road north western side	3.7m
Hunters Road south eastern side	3.7m

2. Copies of this S90 Notice, of the Council's Statement of Reasons for proposing the road humps and a plan showing the location and the effect of the proposal may be inspected as follows:-
- (a) online at <https://www.kingston.gov.uk/tmos-open-statutory-consultation>; selecting reference **Section 90 Notice – Hunters Road and Fullers Way South**
 - (b) The Information and Advice Centre, Guildhall 2, Kingston upon Thames, KT1 1EU between 9am and 5pm Mondays to Fridays inclusive
 - (c) Council libraries; also
 - (d) copies of the Section 90 Notice and plan can also be obtained by calling 020 8547 5000 between 9am and 5pm Monday to Friday; or
 - (e) emailing tmo@kingston.gov.uk please quote ref **S90 Notice – Hunters Road and Fullers Way South**
3. If you would like to make comments on the proposed road hump you can do so by emailing tmo@kingston.gov.uk Alternatively please send to The Traffic Order Team, Highways and Transport, Kingston and Sutton Shared Service, Guildhall 2, Kingston upon Thames KT1 1EU please quote the following reference **S90 Notice - Hunters Road/Fullers Way South** by 6 June 2024


Dated 16 May 2024
Jayne Dando
Head of Corporate Service - Highways and Transport

Note: Persons responding to road humps should be aware that the council may be legally obliged to disclose the information provided to third parties.

STATEMENT OF REASON

New speed humps at each entry of the mini-roundabout on Hunters Road junction with Fullers Way. South.

The speed humps will improve the speeding of the vehicles at this location. Further, creating a safe environment for pedestrians and vehicles alike. This may lead to reduced air pollution in residential streets due to reduced traffic flows and congestion.

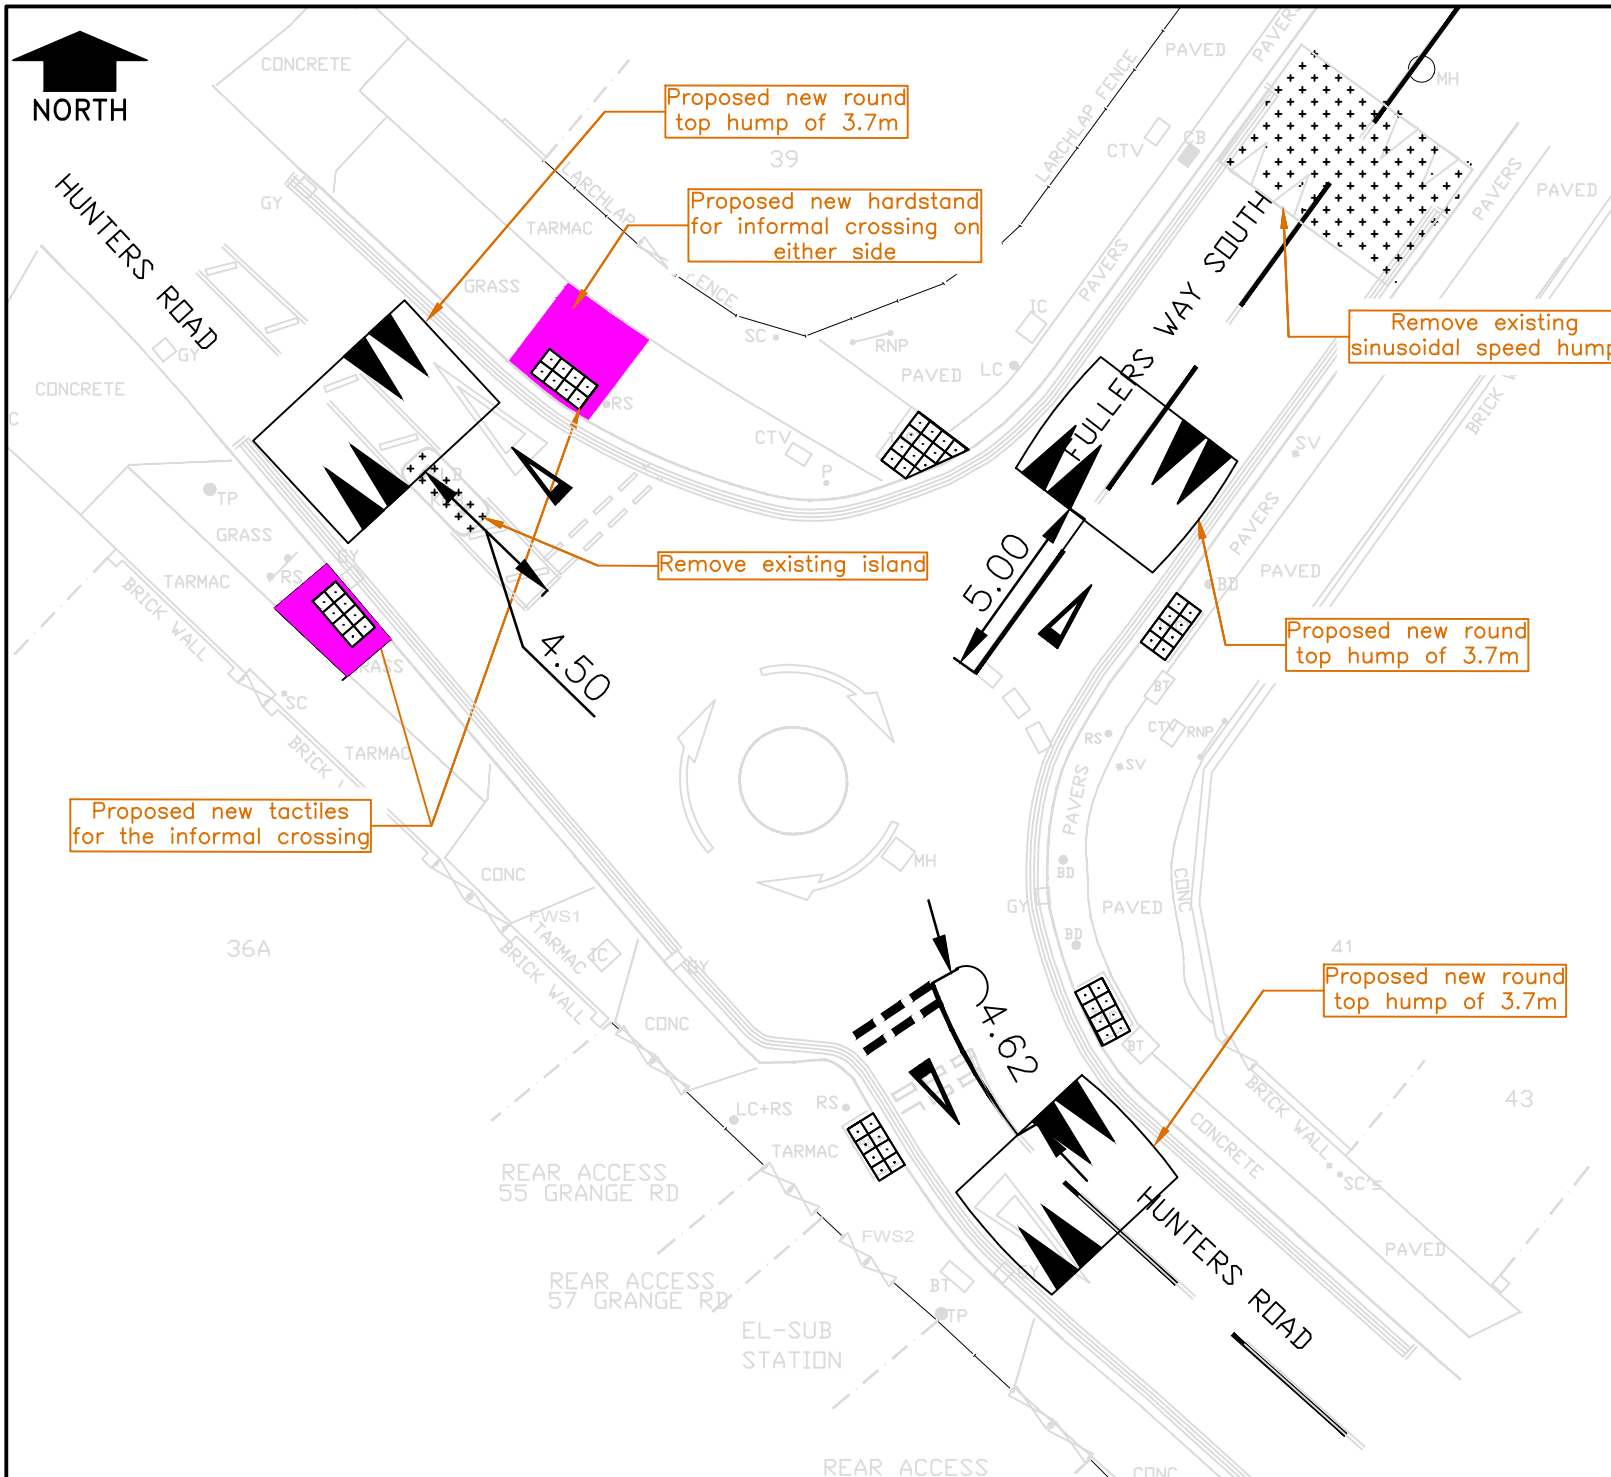

No.	Amendment	Date	Int'l
-----	-----------	------	-------



**KINGSTON AND SUTTON
SHARED ENVIRONMENT SERVICE**

Scheme
HUNTERS ROAD

DRAFT

Drawing Title
**PROPOSED ALTERATIONS
TO MINI ROUNDABOUT
CONCEPT DESIGN
OPTION 2**

MATTHEW HILL
ASSISTANT DIRECTOR OF HIGHWAYS,
TRANSPORTATION AND REGULATORY SERVICES
ROYAL BOROUGH OF KINGSTON UPON THAMES
GUILDHALL 2, HIGH STREET
KINGSTON UPON THAMES KT1 1EU

Date	DEC 2023	Designed	VS
Scale	1:200	Drawn	VS
CAD No.	147502	Chk'd	MG
		App'd	MG

DRG.NO. **DD/1475/02**