

# Royal Borough of Kingston - Street display board licence application


Case reference: RBK-SDBL627280162

Business name: The Legacy Barbers

Case created: 01/07/2024 20:22



<b>Applicant details</b>	
Full name	Amir Kampoori
Address	[REDACTED]
Email Address	[REDACTED]
Contact Number	[REDACTED]
<b>Business details</b>	
Name	The Legacy Barbers
Address	6 St James' Road, Surbiton, KT6 4QH
Email Address	amir@thelegacybarbers.com
Contact Number	07799078191
Business type	Barbershop
Does the business hold any other licences with the council?	None of the above
<b>Business structure</b>	
Business type	sole trader
Interest in the property	renting the premises
<b>Proposed Days / Hours</b>	
Monday	Mon: 09:00-19:00
Tuesday	Tue: 09:00-19:00
Wednesday	Wed: 09:00-19:00
Thursday	Thur: 09:00-19:00
Friday	Fri: 09:00-19:00
Saturday	Sat: 09:00-19:00
Sunday	Sun: 09:00-19:00
Description of street display board (see attached)	A-board
Dimensions of street display board	W: 69 (cm), D: 87 (cm), H: 147 (cm)
Width of highway before display board	2.90 (metres)
Remaining area of highway with street display board	2.18 (metres)
Where board is kept when not on display	Inside the barbershop

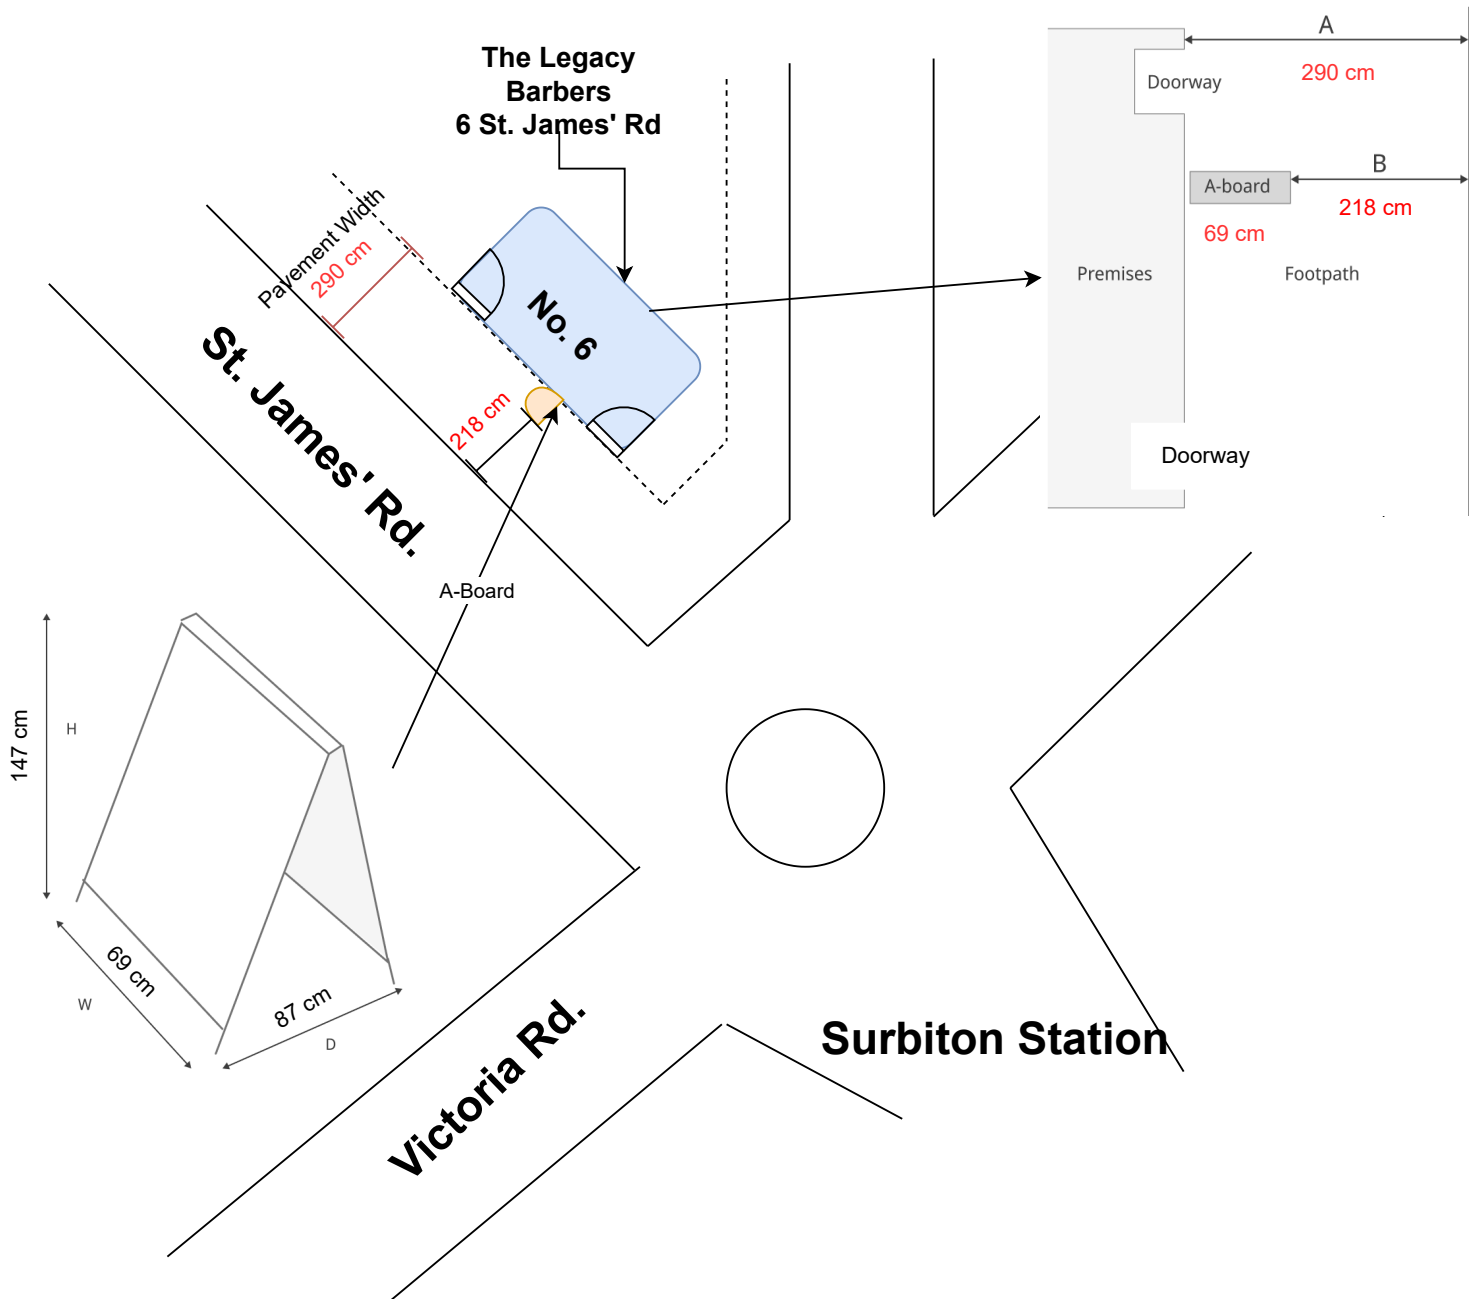

## Dimensions & Measurements

- Distance from shopfront wall to the kerb = 290 cm
- A-Board width = 69 cm
- A-Board Height = 147 cm
- A-Board When it is Open = 87 cm
- Distance from A-Board Edge to the kerb edge = 218 cm