

# Royal Borough of Kingston - Pavement Licence Application

Case Reference RBK PLA661858009

Applicant Name: MIRACLE 7 LIMITED

Business Name: NAKO'S

Case Created: 12/11/2024 16:34:50



## Applicants Details

|                          |  |
|--------------------------|--|
| Customer or Company Name | MIRACLE 7 LIMITED  |
| Date of Birth            |  |
| Address                  | Flat 13 Regents Court, Sopwith Way, Kingston Upon Thames, England, KT2 5AG |
| Email Address            | [REDACTED]   |
| Contact Number           |  |

## Business Details

|                |   |
|----------------|---|
| Name           | NAKO'S  |
| Address        | 10 APPLE MARKET, KINGSTON UPON THAMES, KINGSTON UPON THAMES KT1 1JE |
| Email Address  | [REDACTED]  |
| Contact Number | [REDACTED]  |
| Business Type  | Sale of food or drink for consumption on or off the premises        |


## Location

|                  |  |
|------------------|--|
| Description      | Apple market main road                     |
| Relevant Purpose | For the purpose of consuming food or drink |



| Proposed Days / Hours | From     | To       |
|-----------------------|----------|----------|
| Monday                | 08:30:00 | 18:00:00 |
| Tuesday               | 08:30:00 | 18:00:00 |
| Wednesday             | 08:30:00 | 18:00:00 |
| Thursday              | 08:30:00 | 18:00:00 |
| Friday                | 08:30:00 | 18:00:00 |
| Saturday              | 08:30:00 | 18:00:00 |
| Sunday                | 08:30:00 | 18:00:00 |

|                       |   |
|-----------------------|---|
| Furniture Description | Tables and chairs and 2 side signs for the shop |
|-----------------------|---|

# NAKO'S

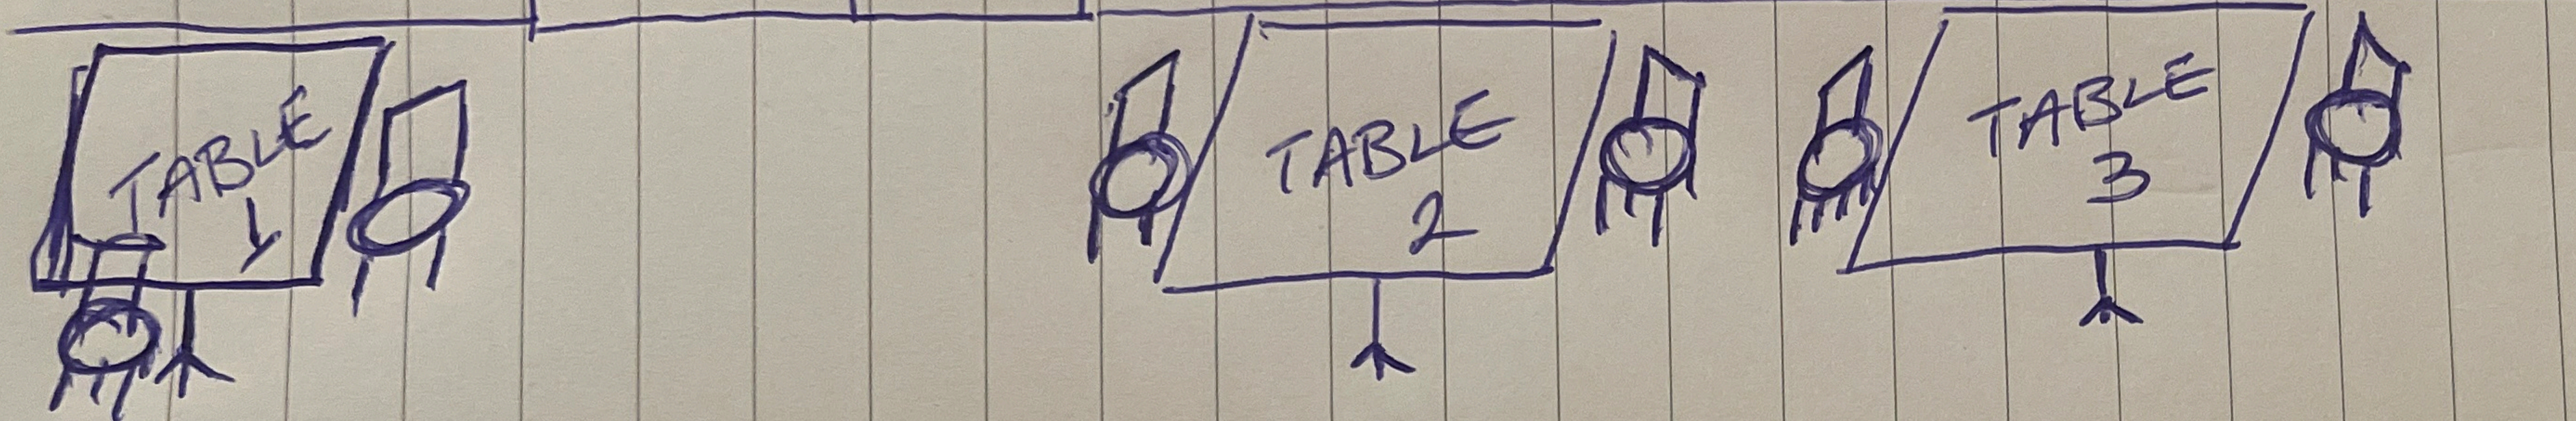

MAIN ROAD - APPLE MARKET

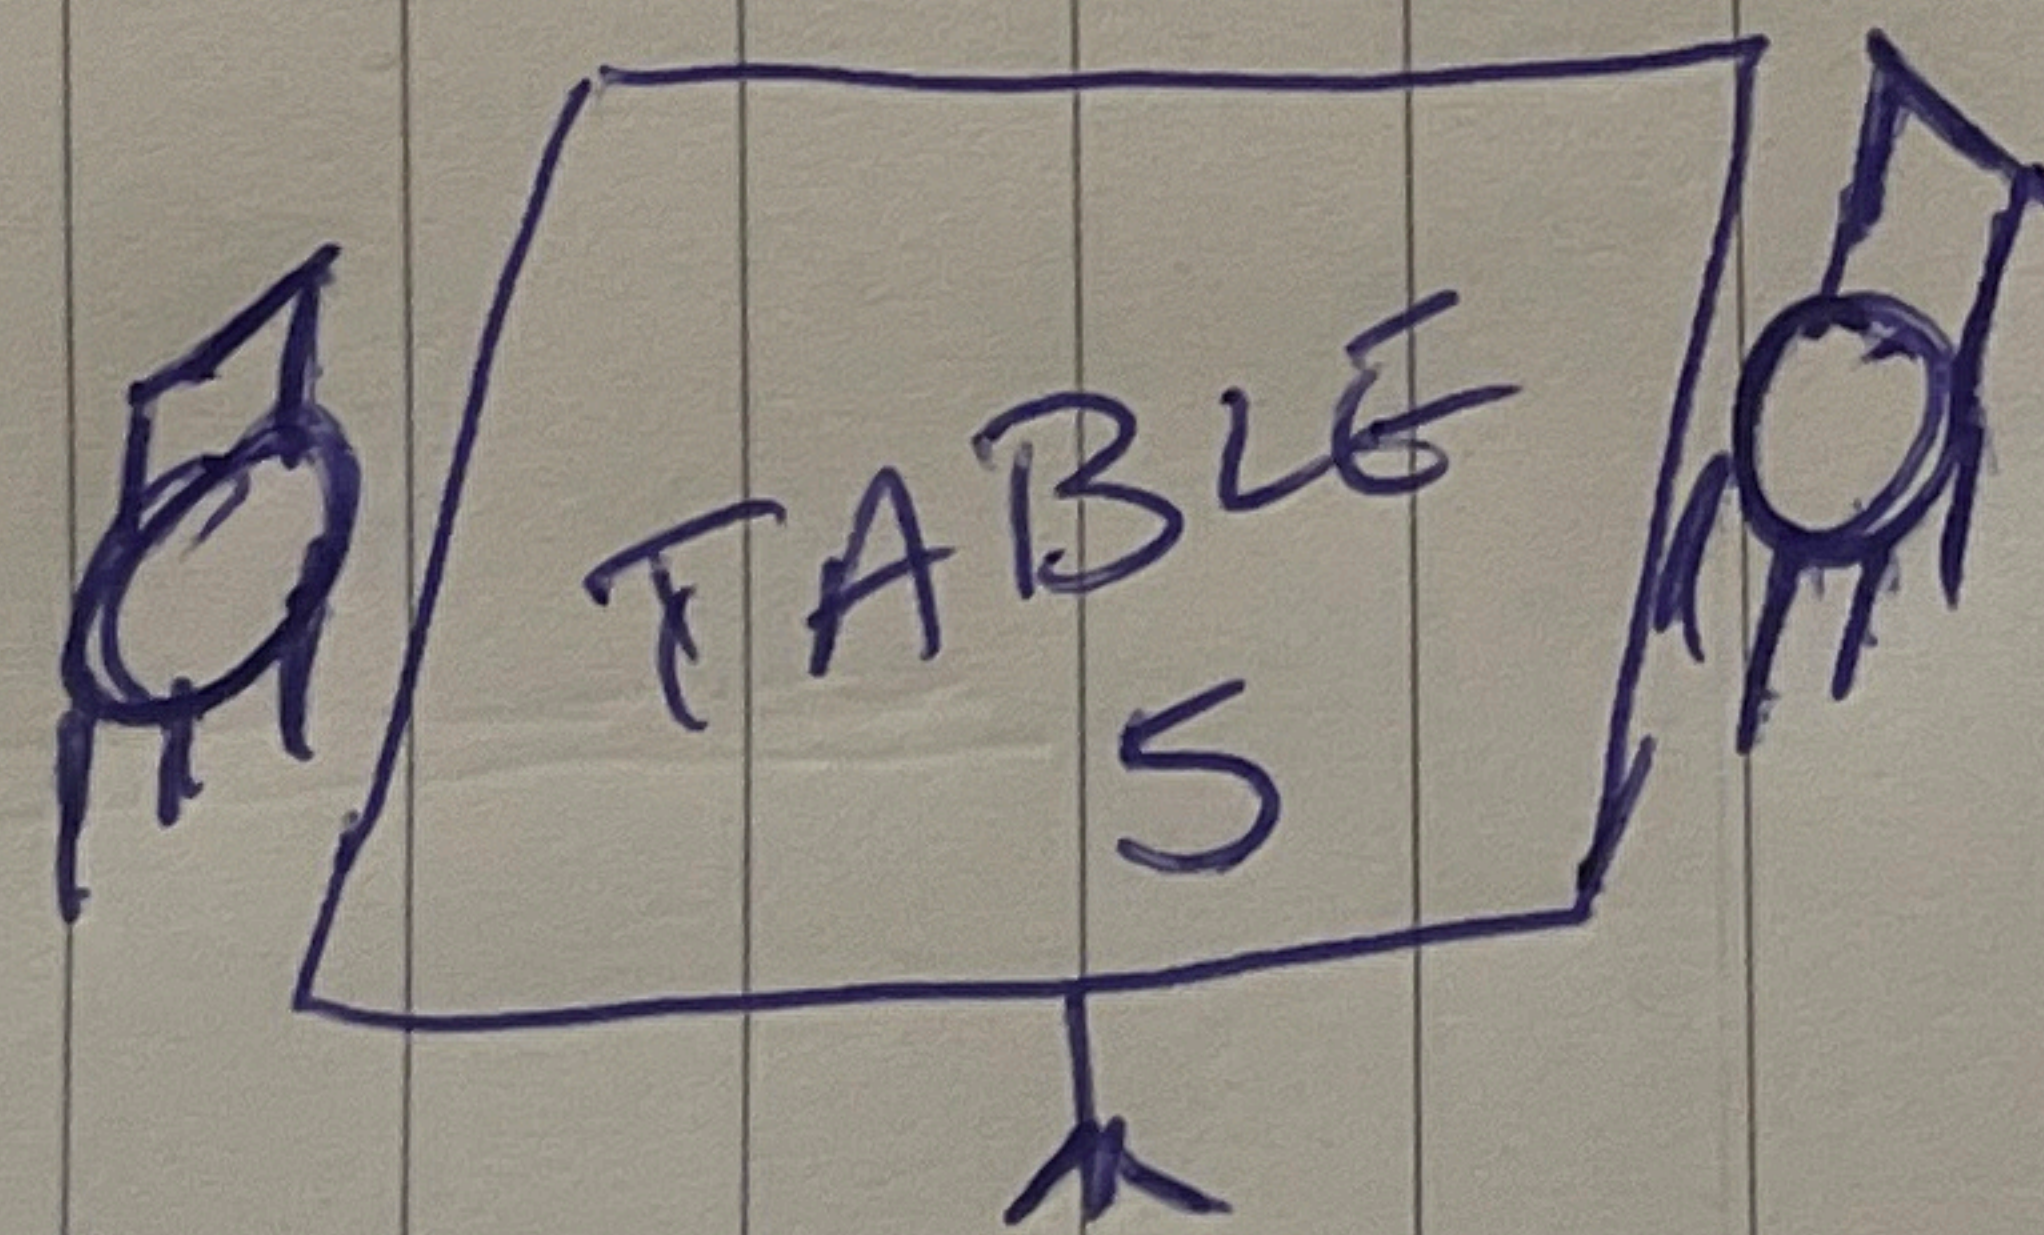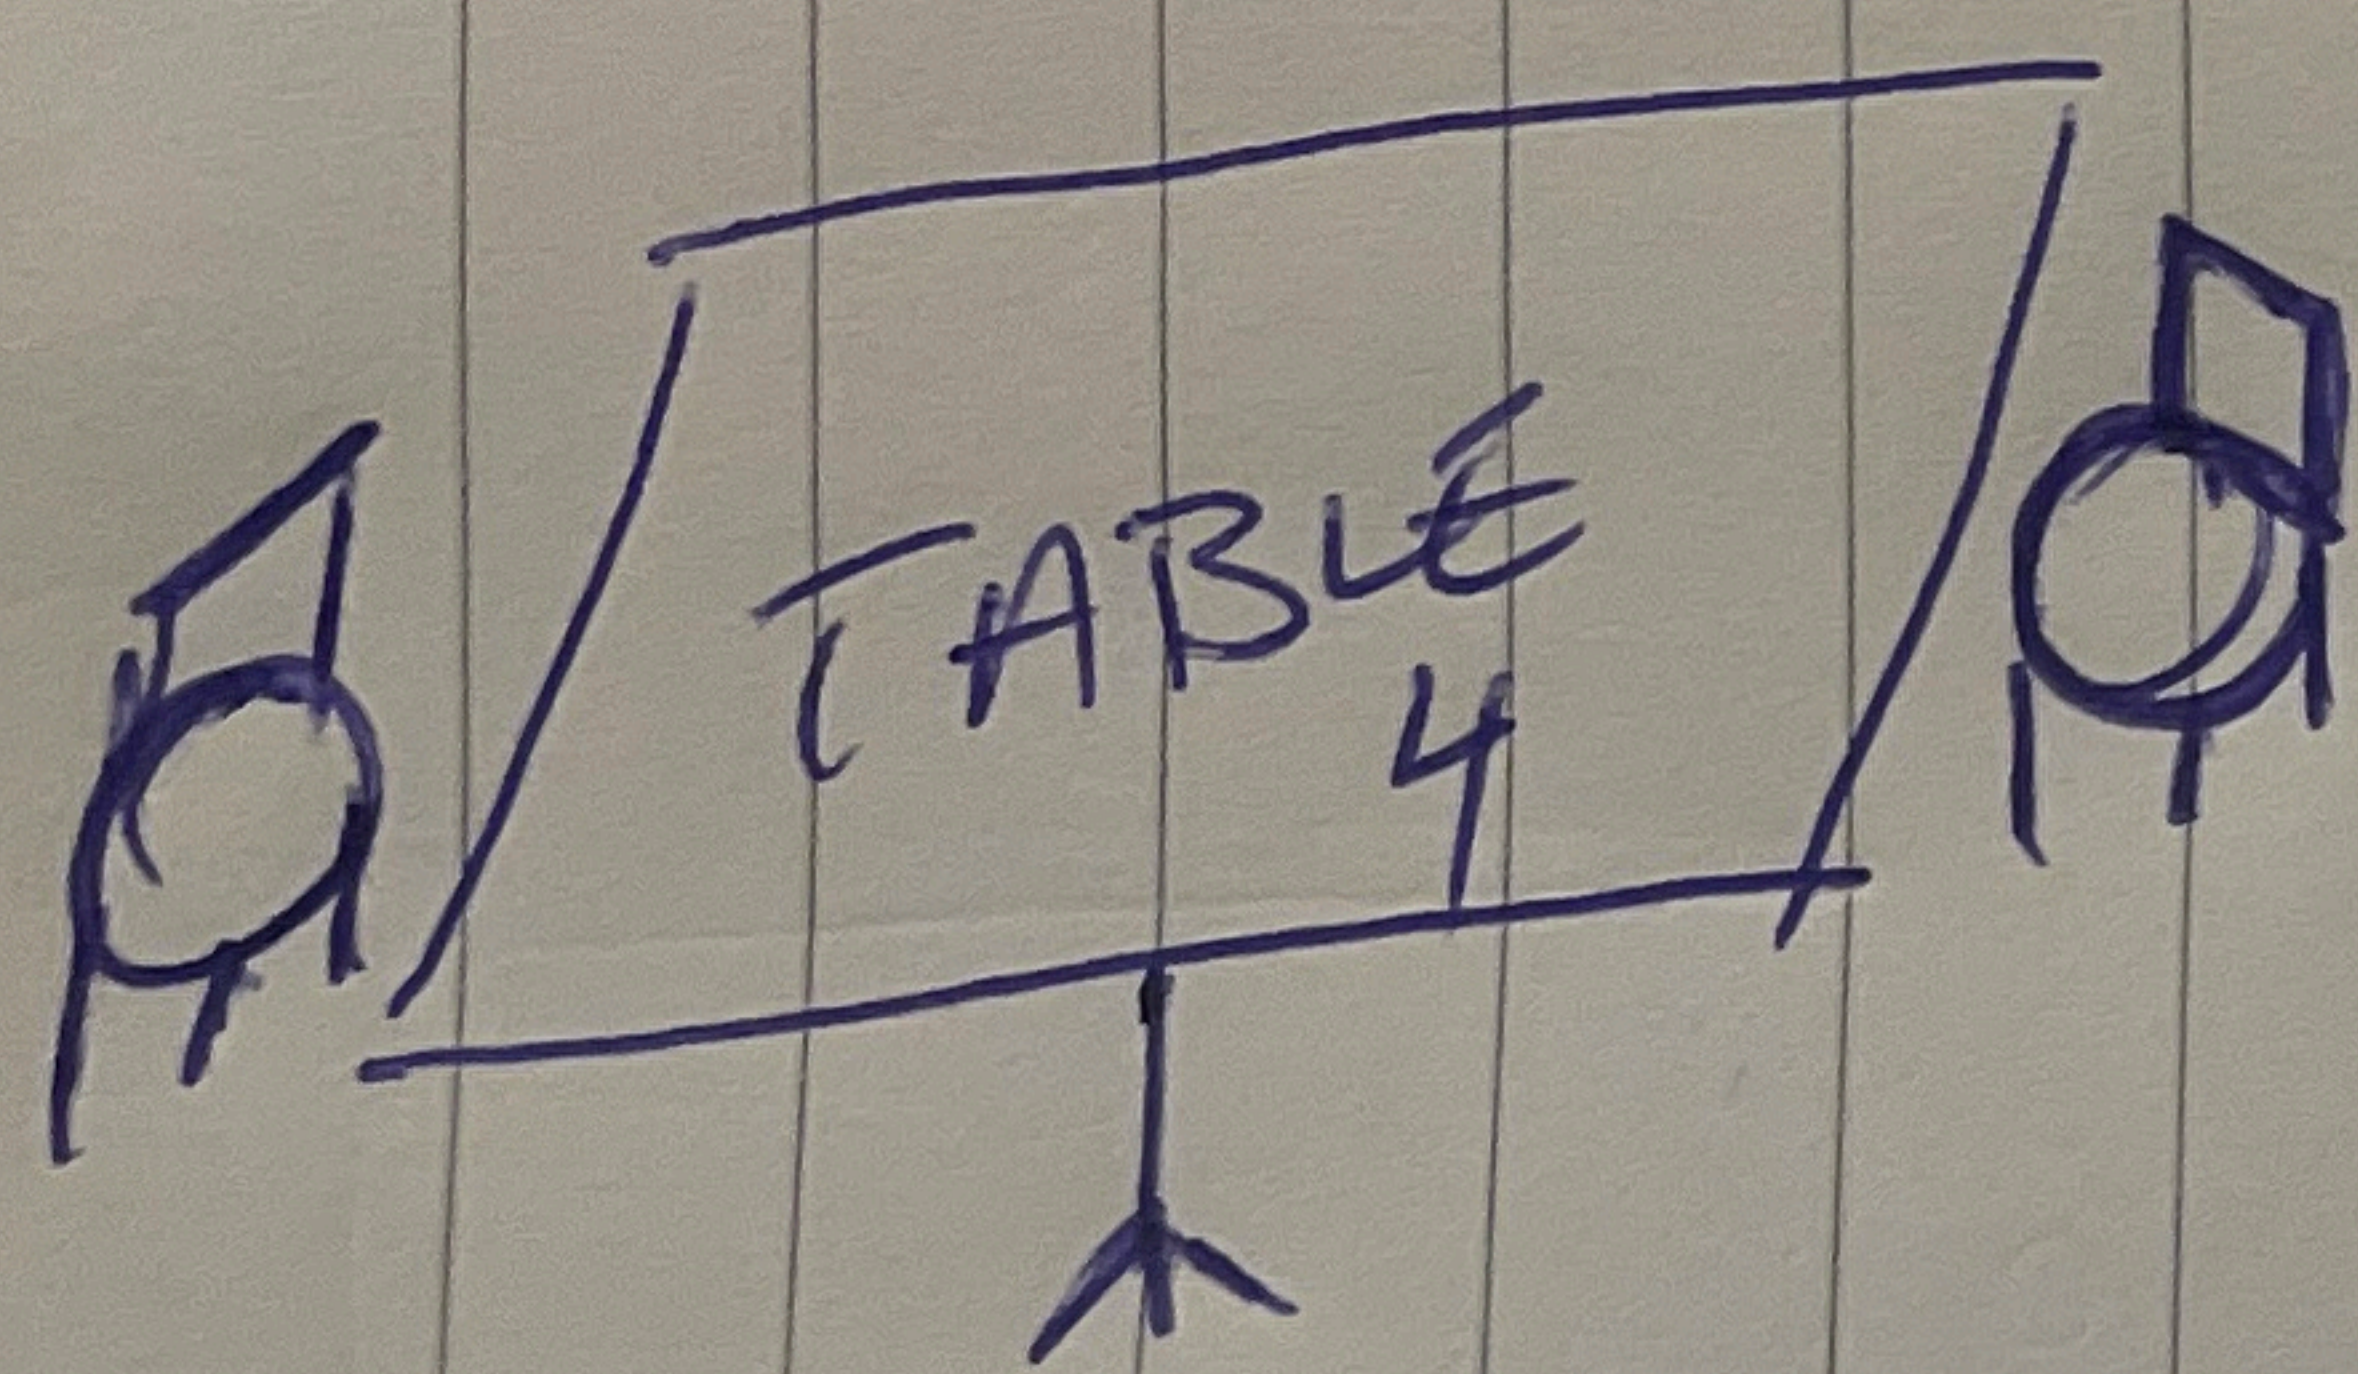

Fire exit  
for building  
32/33  
MARKET  
PLACE  
KTL & JH

