

Royal Borough of Kingston - Street display board licence application

Case reference RBK SDBL661916638



Business name: Poor Boys




Case created: 12/11/2024 21:32

Agent details	
Agent name	[REDACTED]
Agent address	[REDACTED]
Agent email Address	[REDACTED]
Contact Number	[REDACTED]
Applicant details	
Full name	[REDACTED]
Address	[REDACTED]
Email Address	[REDACTED]
Contact Number	[REDACTED]
Business details	
Name	Poor Boys
Address	Unit 5 The Griffin Centre Market Place Kingston Upon Thames, KT1 1JT
Email Address	[REDACTED]
Contact Number	[REDACTED]
Business type	restaurant
Does the business hold any other licences with the council?	Licensing Act 2003
Business structure	
Business type	limited company
Interest in the property	leaseholder
Registered Company name	PBKT LIMITED
Registered Company address	2 Lemn Street, London, United Kingdom, E1W 9US
Date of incorporation	2018-07-26
Proposed Days / Hours	
Monday	Mon: 11:00-23:00
Tuesday	Tue: 11:00-23:00
Wednesday	Wed: 11:00-23:00
Thursday	Thur: 11:00-23:00
Friday	Fri: 11:00-23:00
Saturday	Sat: 11:00-23:00
Sunday	Sun: 11:00-23:00
Description of street display board (see attached)	A-board
Dimensions of street display board	W: 80 (cm), D: 100 (cm), H: 150 (cm)

Width of highway before display board	3.00 (metres)
Remaining area of highway with street display board	2.20 (metres)
Where board is kept when not on display	Inside of our restaurant

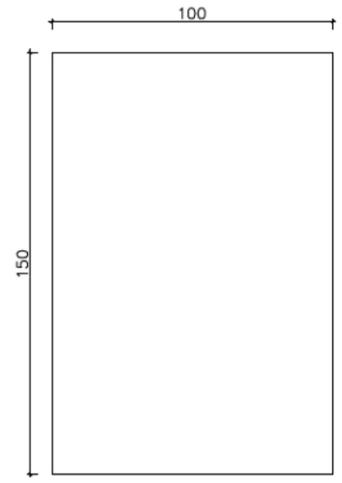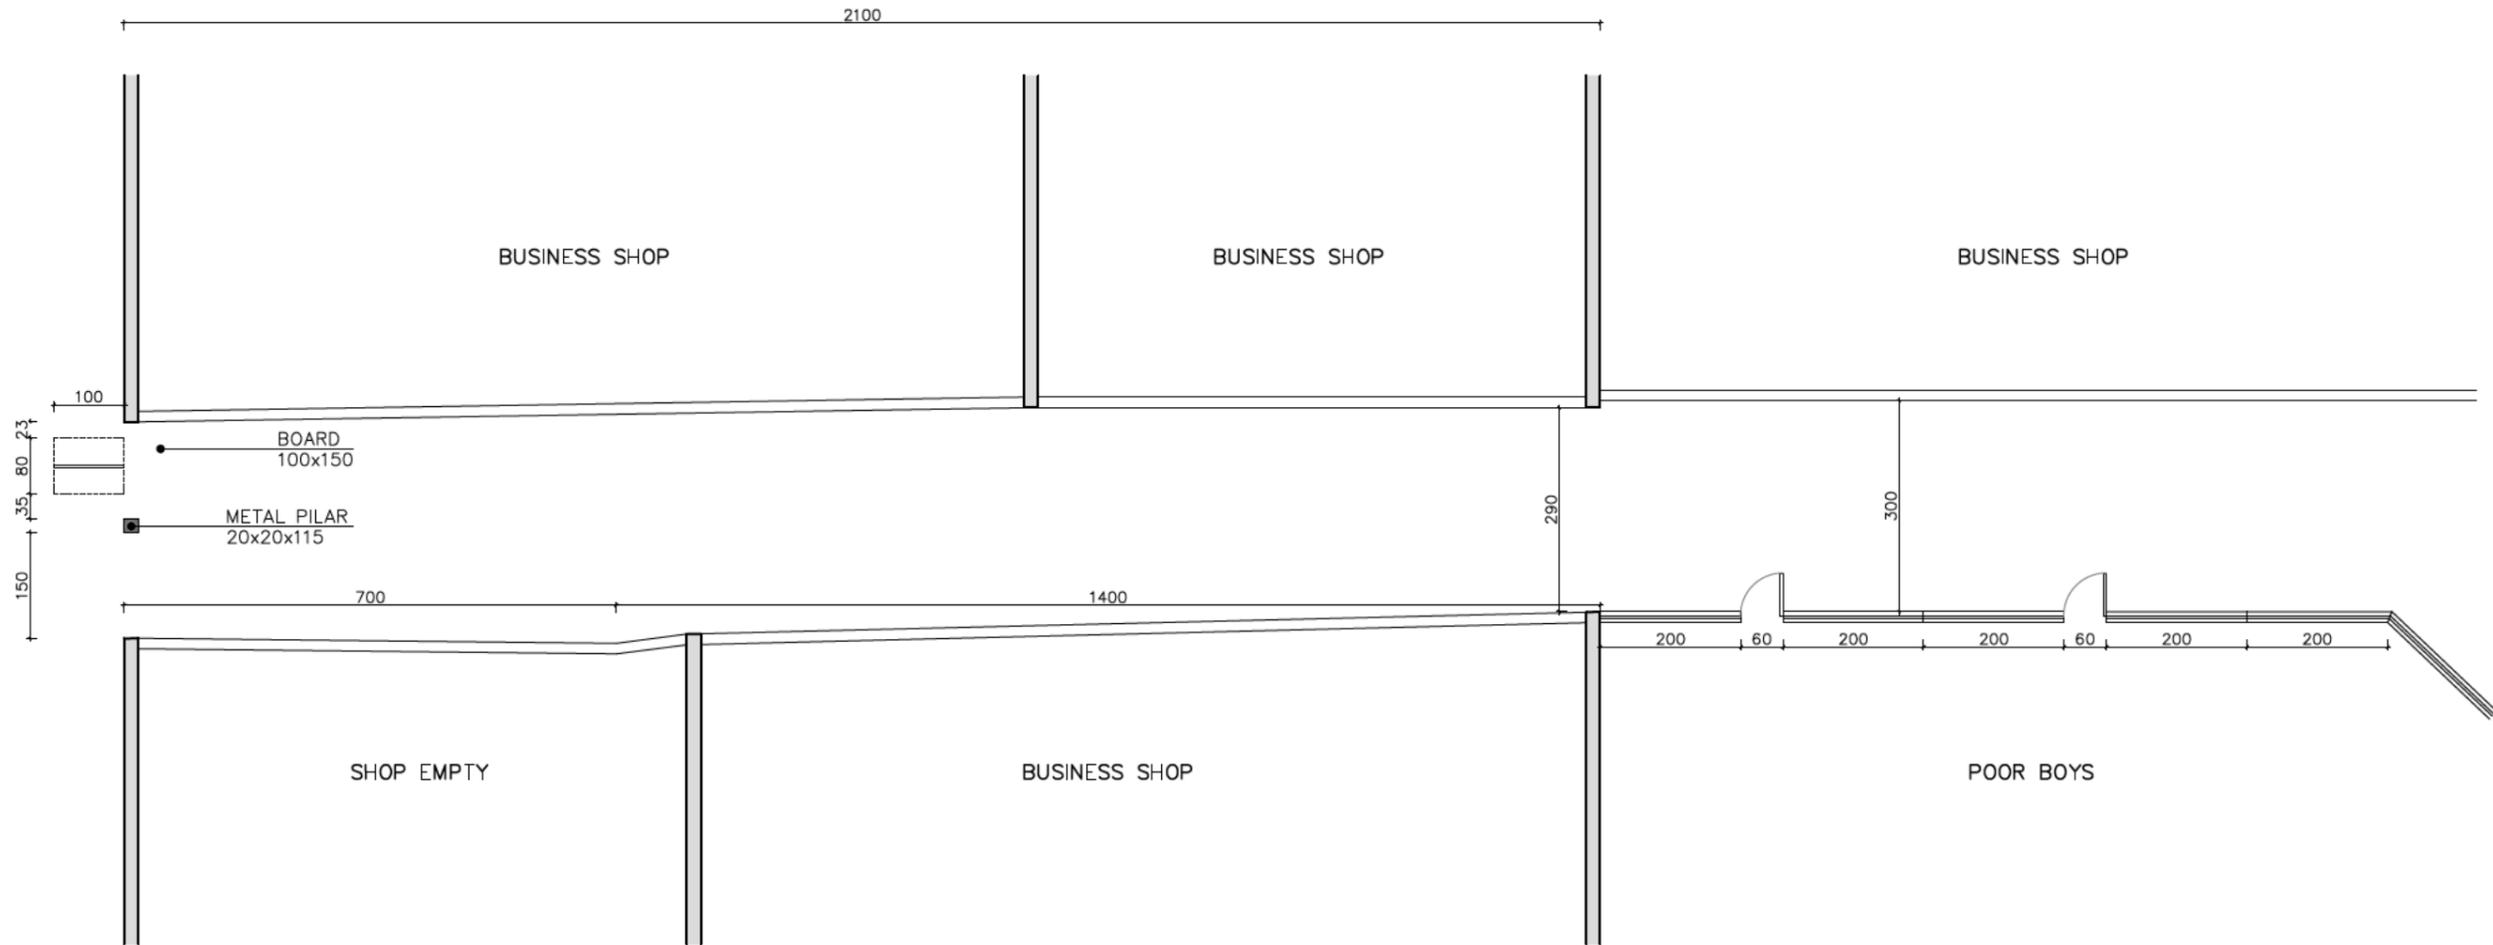

BOARD - FRONT
Scale 1/25

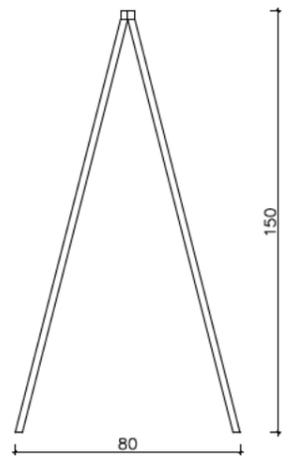

BOARD - SIDE
Scale 1/25

PLAN FOR ADVERTISING BOARD

JOSE MANUEL ROCHA
 UNIT 35 - BATTERSEA BUSINESS CENTRE 99-109 LAVENDER HILL
 LONDON SW11 5QL
 TEL: +44 (0) 7868-697778 / E-MAIL: manuelrocha01@hotmail.com

APPLICANT:
POOR BOYS

5 THE GRIFFIN CENTRE MARKET PLACE
 KINGSTON UPON THAMES
 KT1 2JT

SCALE:
 A3_1/100

DATE:
 09-DECEMBER-2024